



09 03 EX320AD DO 006


5th NORTH DEVON (BISHOPS TAWTON) SCOUTS

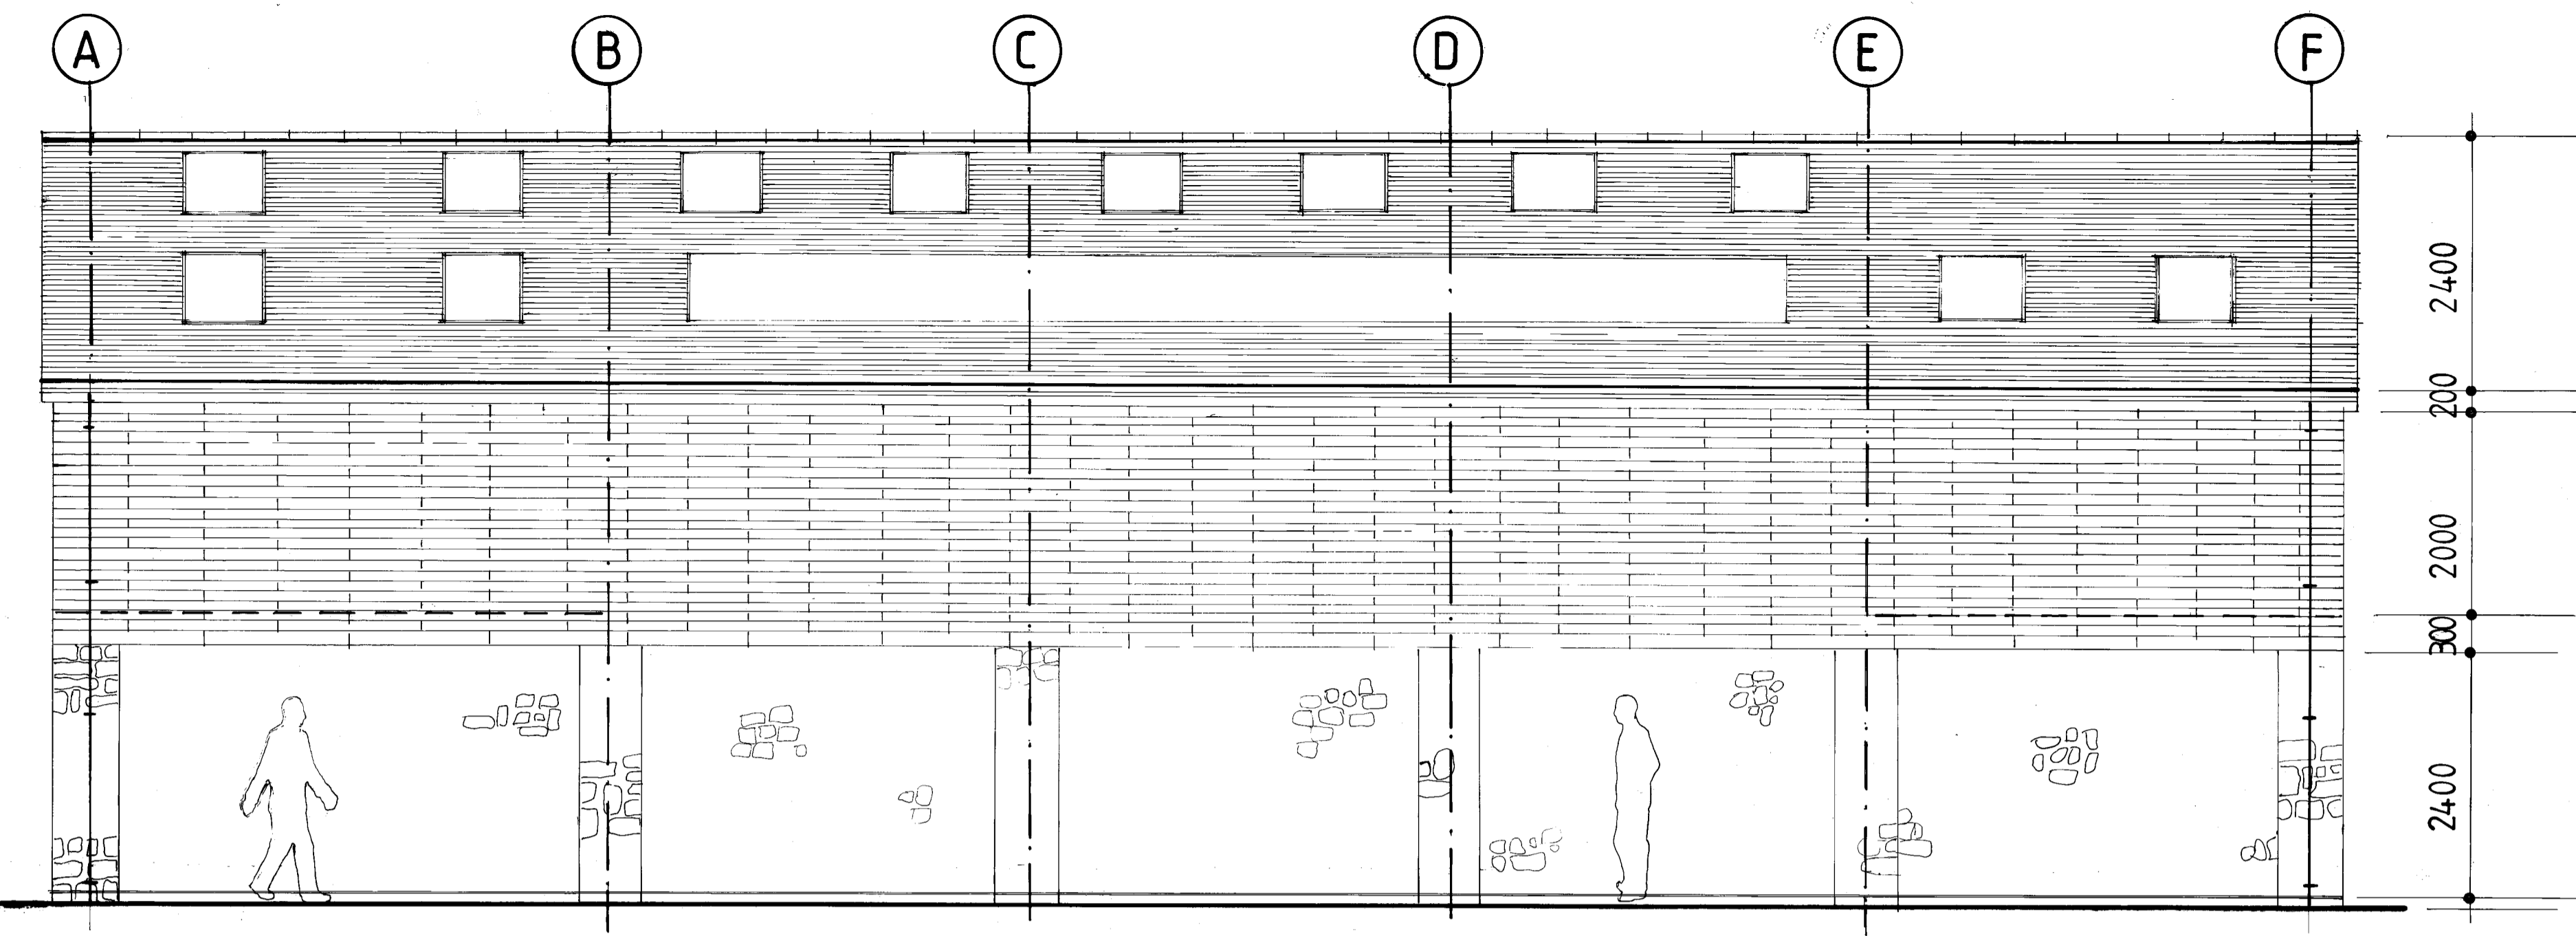


WEST ELEVATION

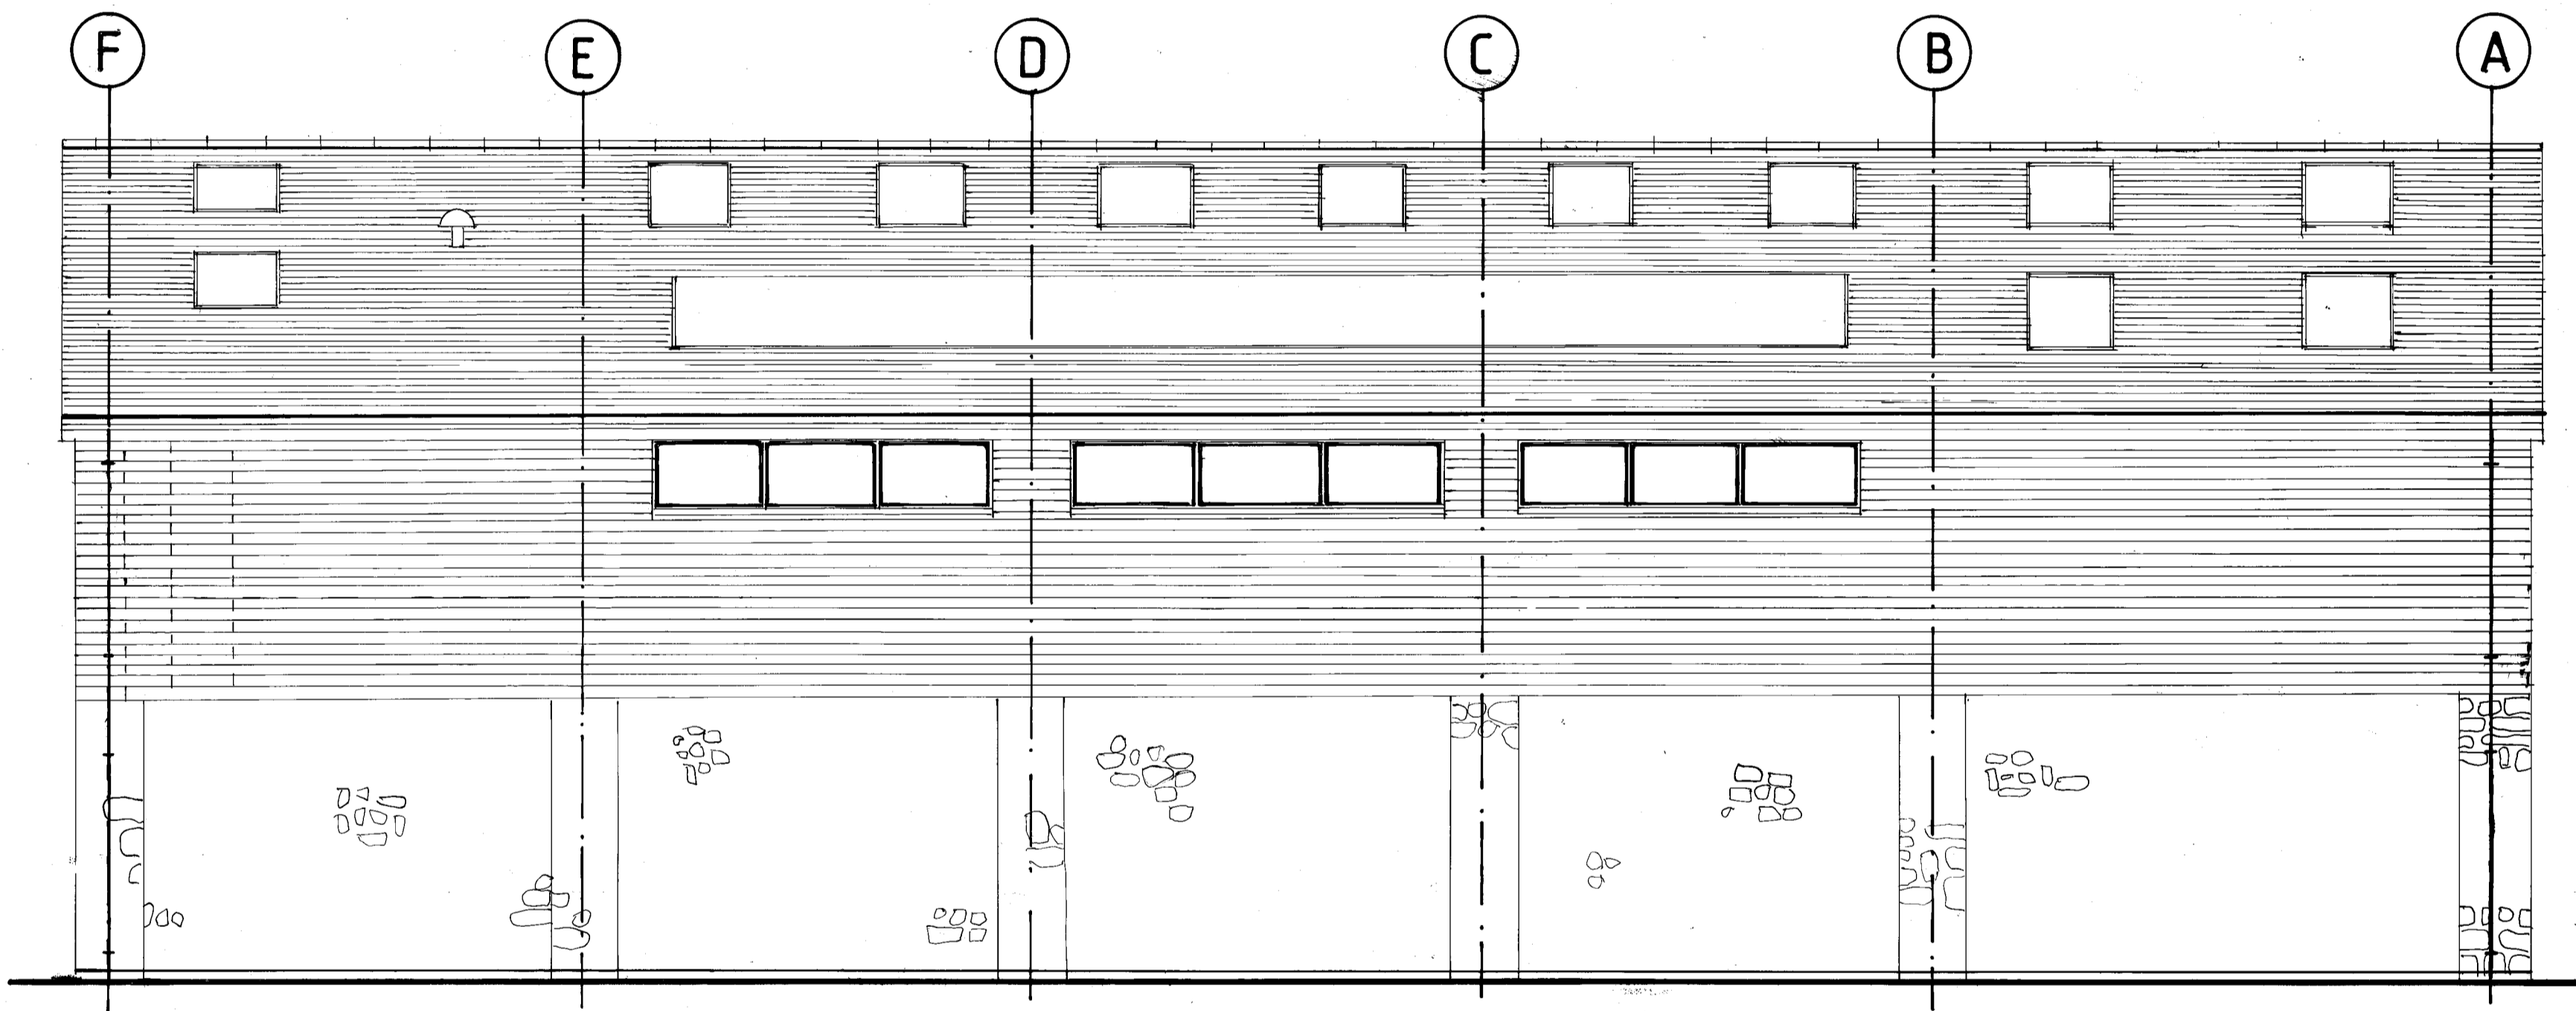

EAST ELEVATION

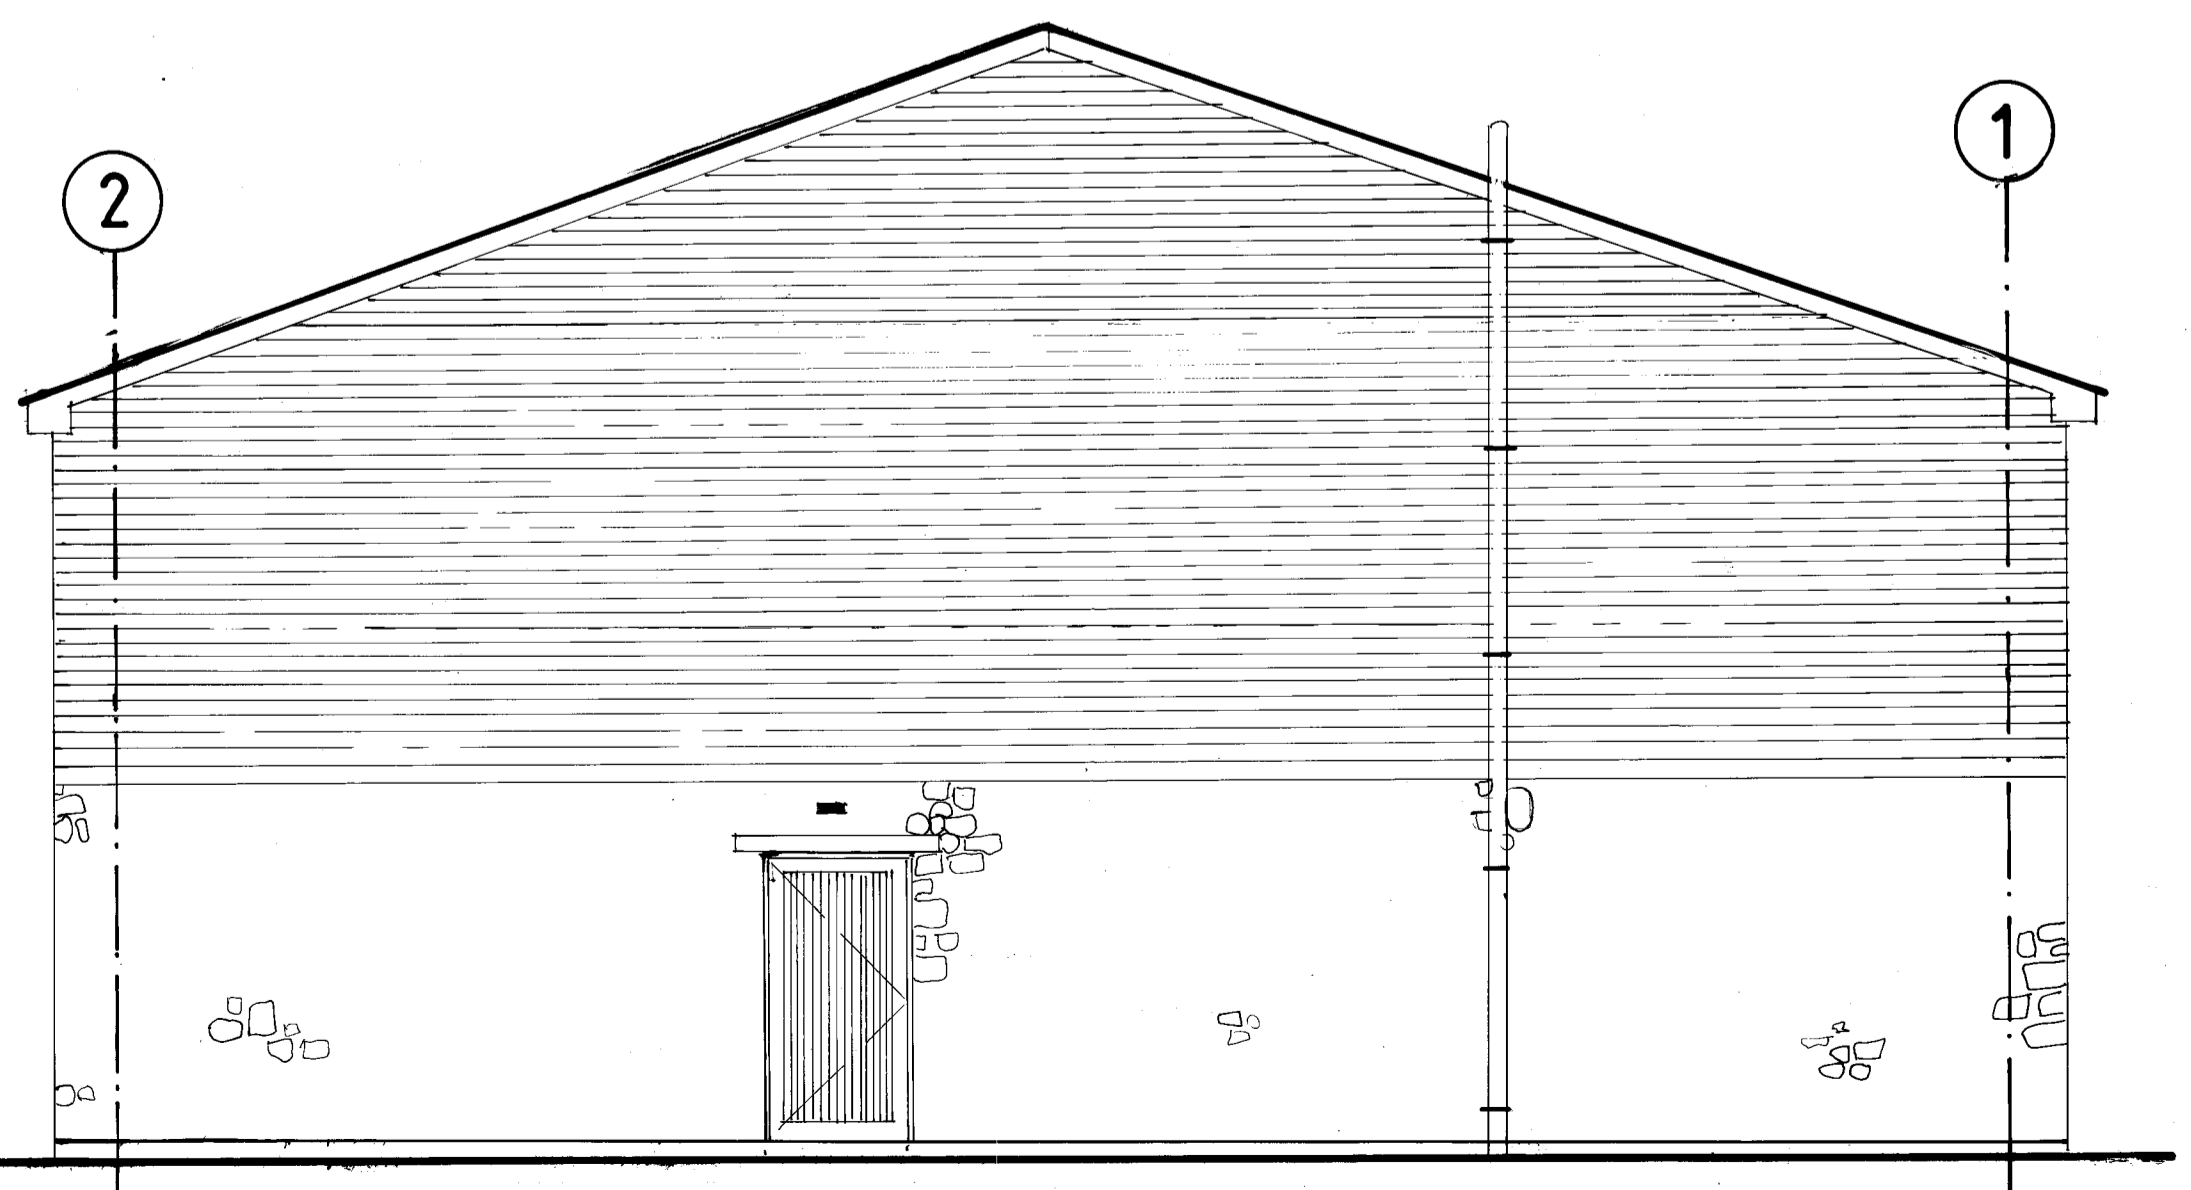

SOUTH ELEVATION

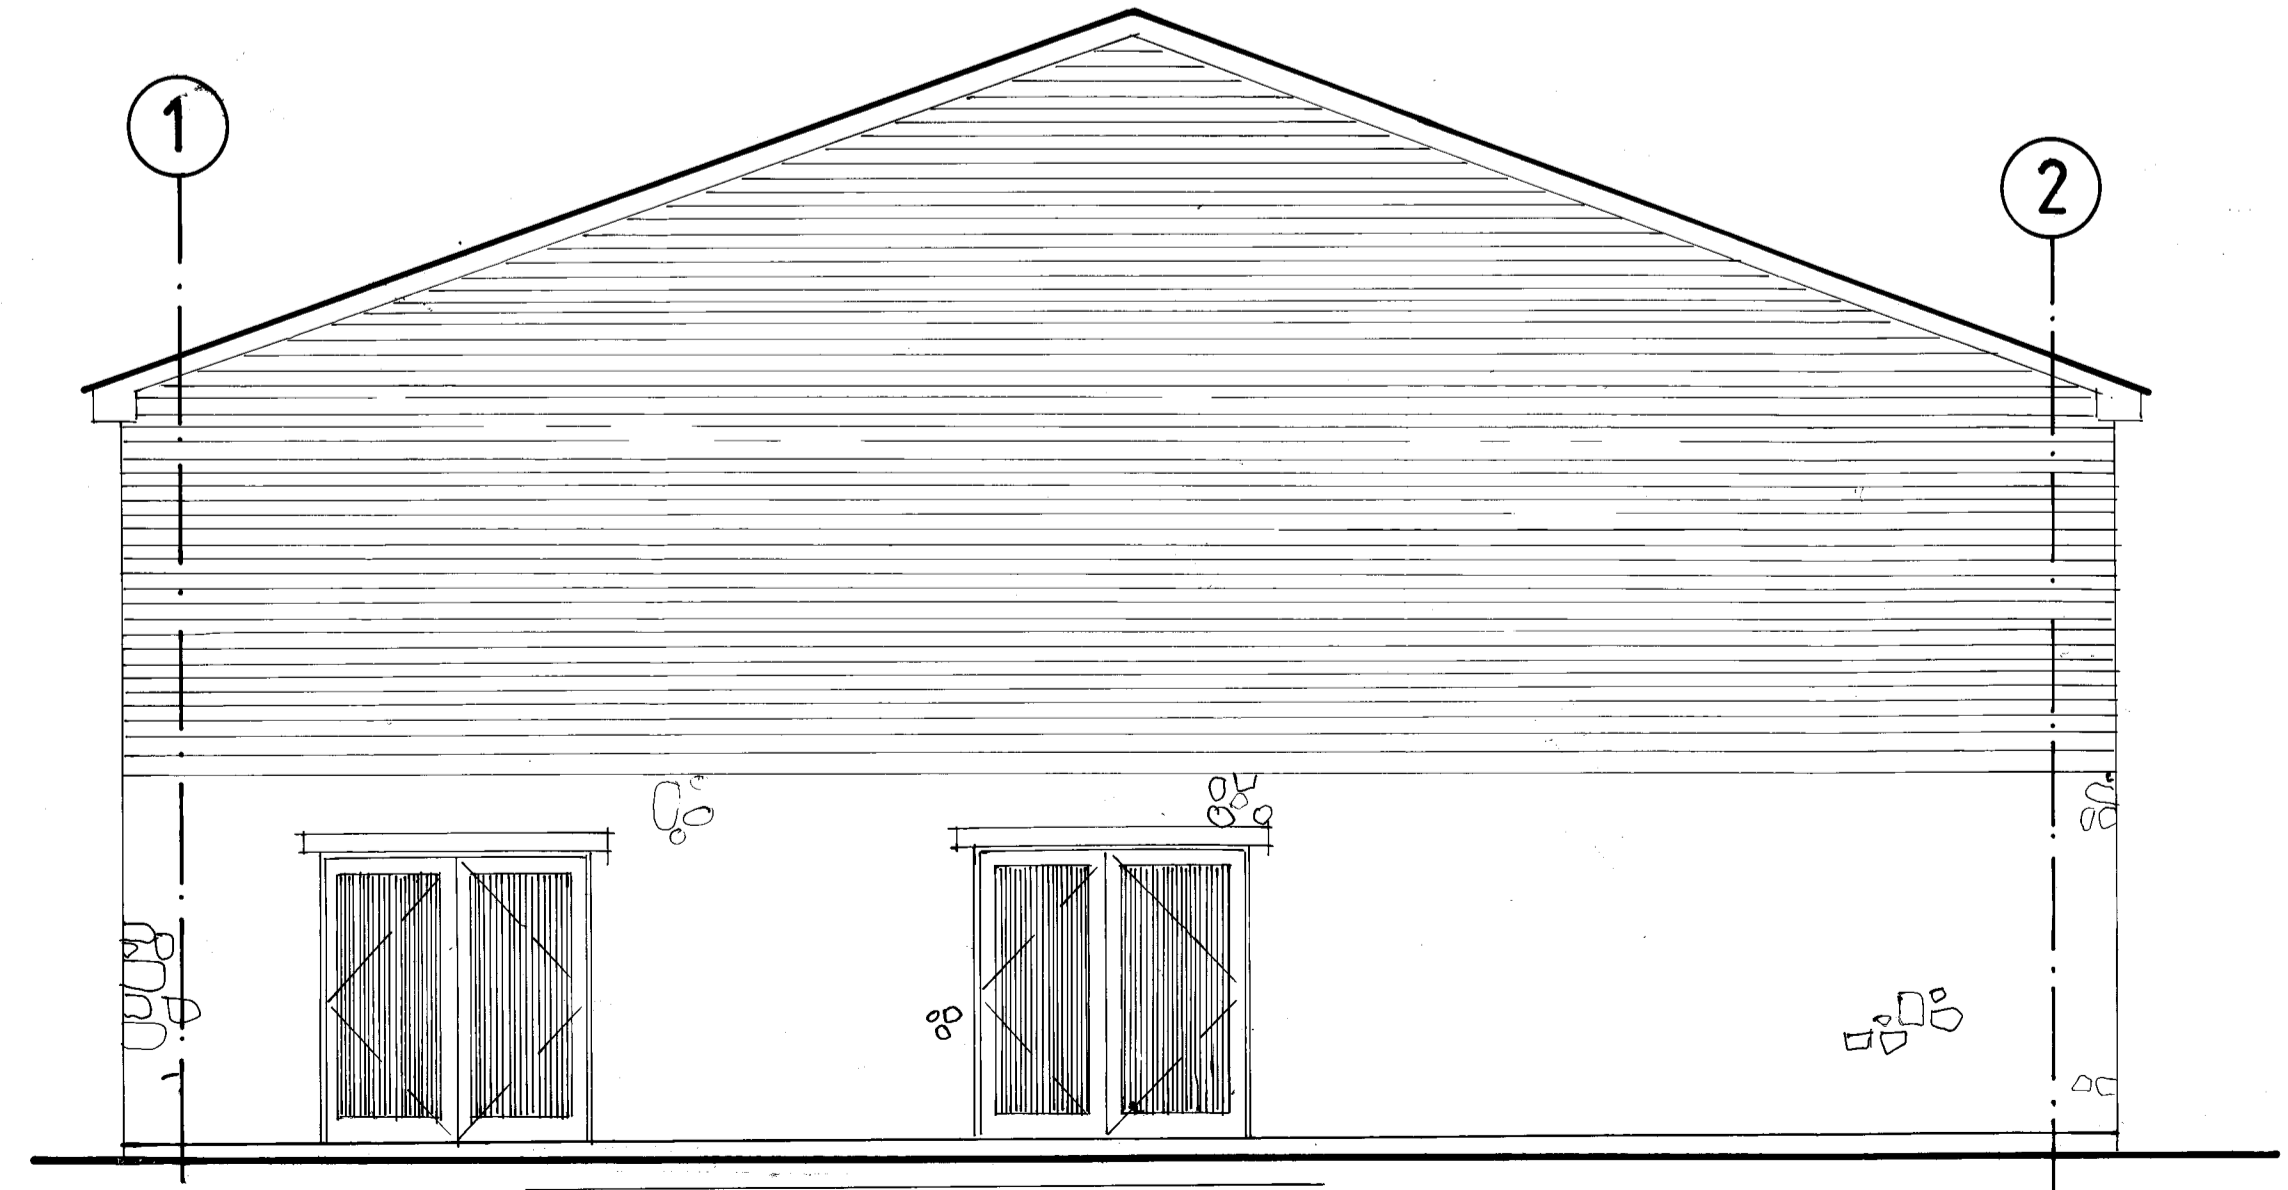

NORTH ELEVATION