


09 003 EX320AD D0 002

5th NORTH DEVON (BISHOPS TAWTON) SCOUTS

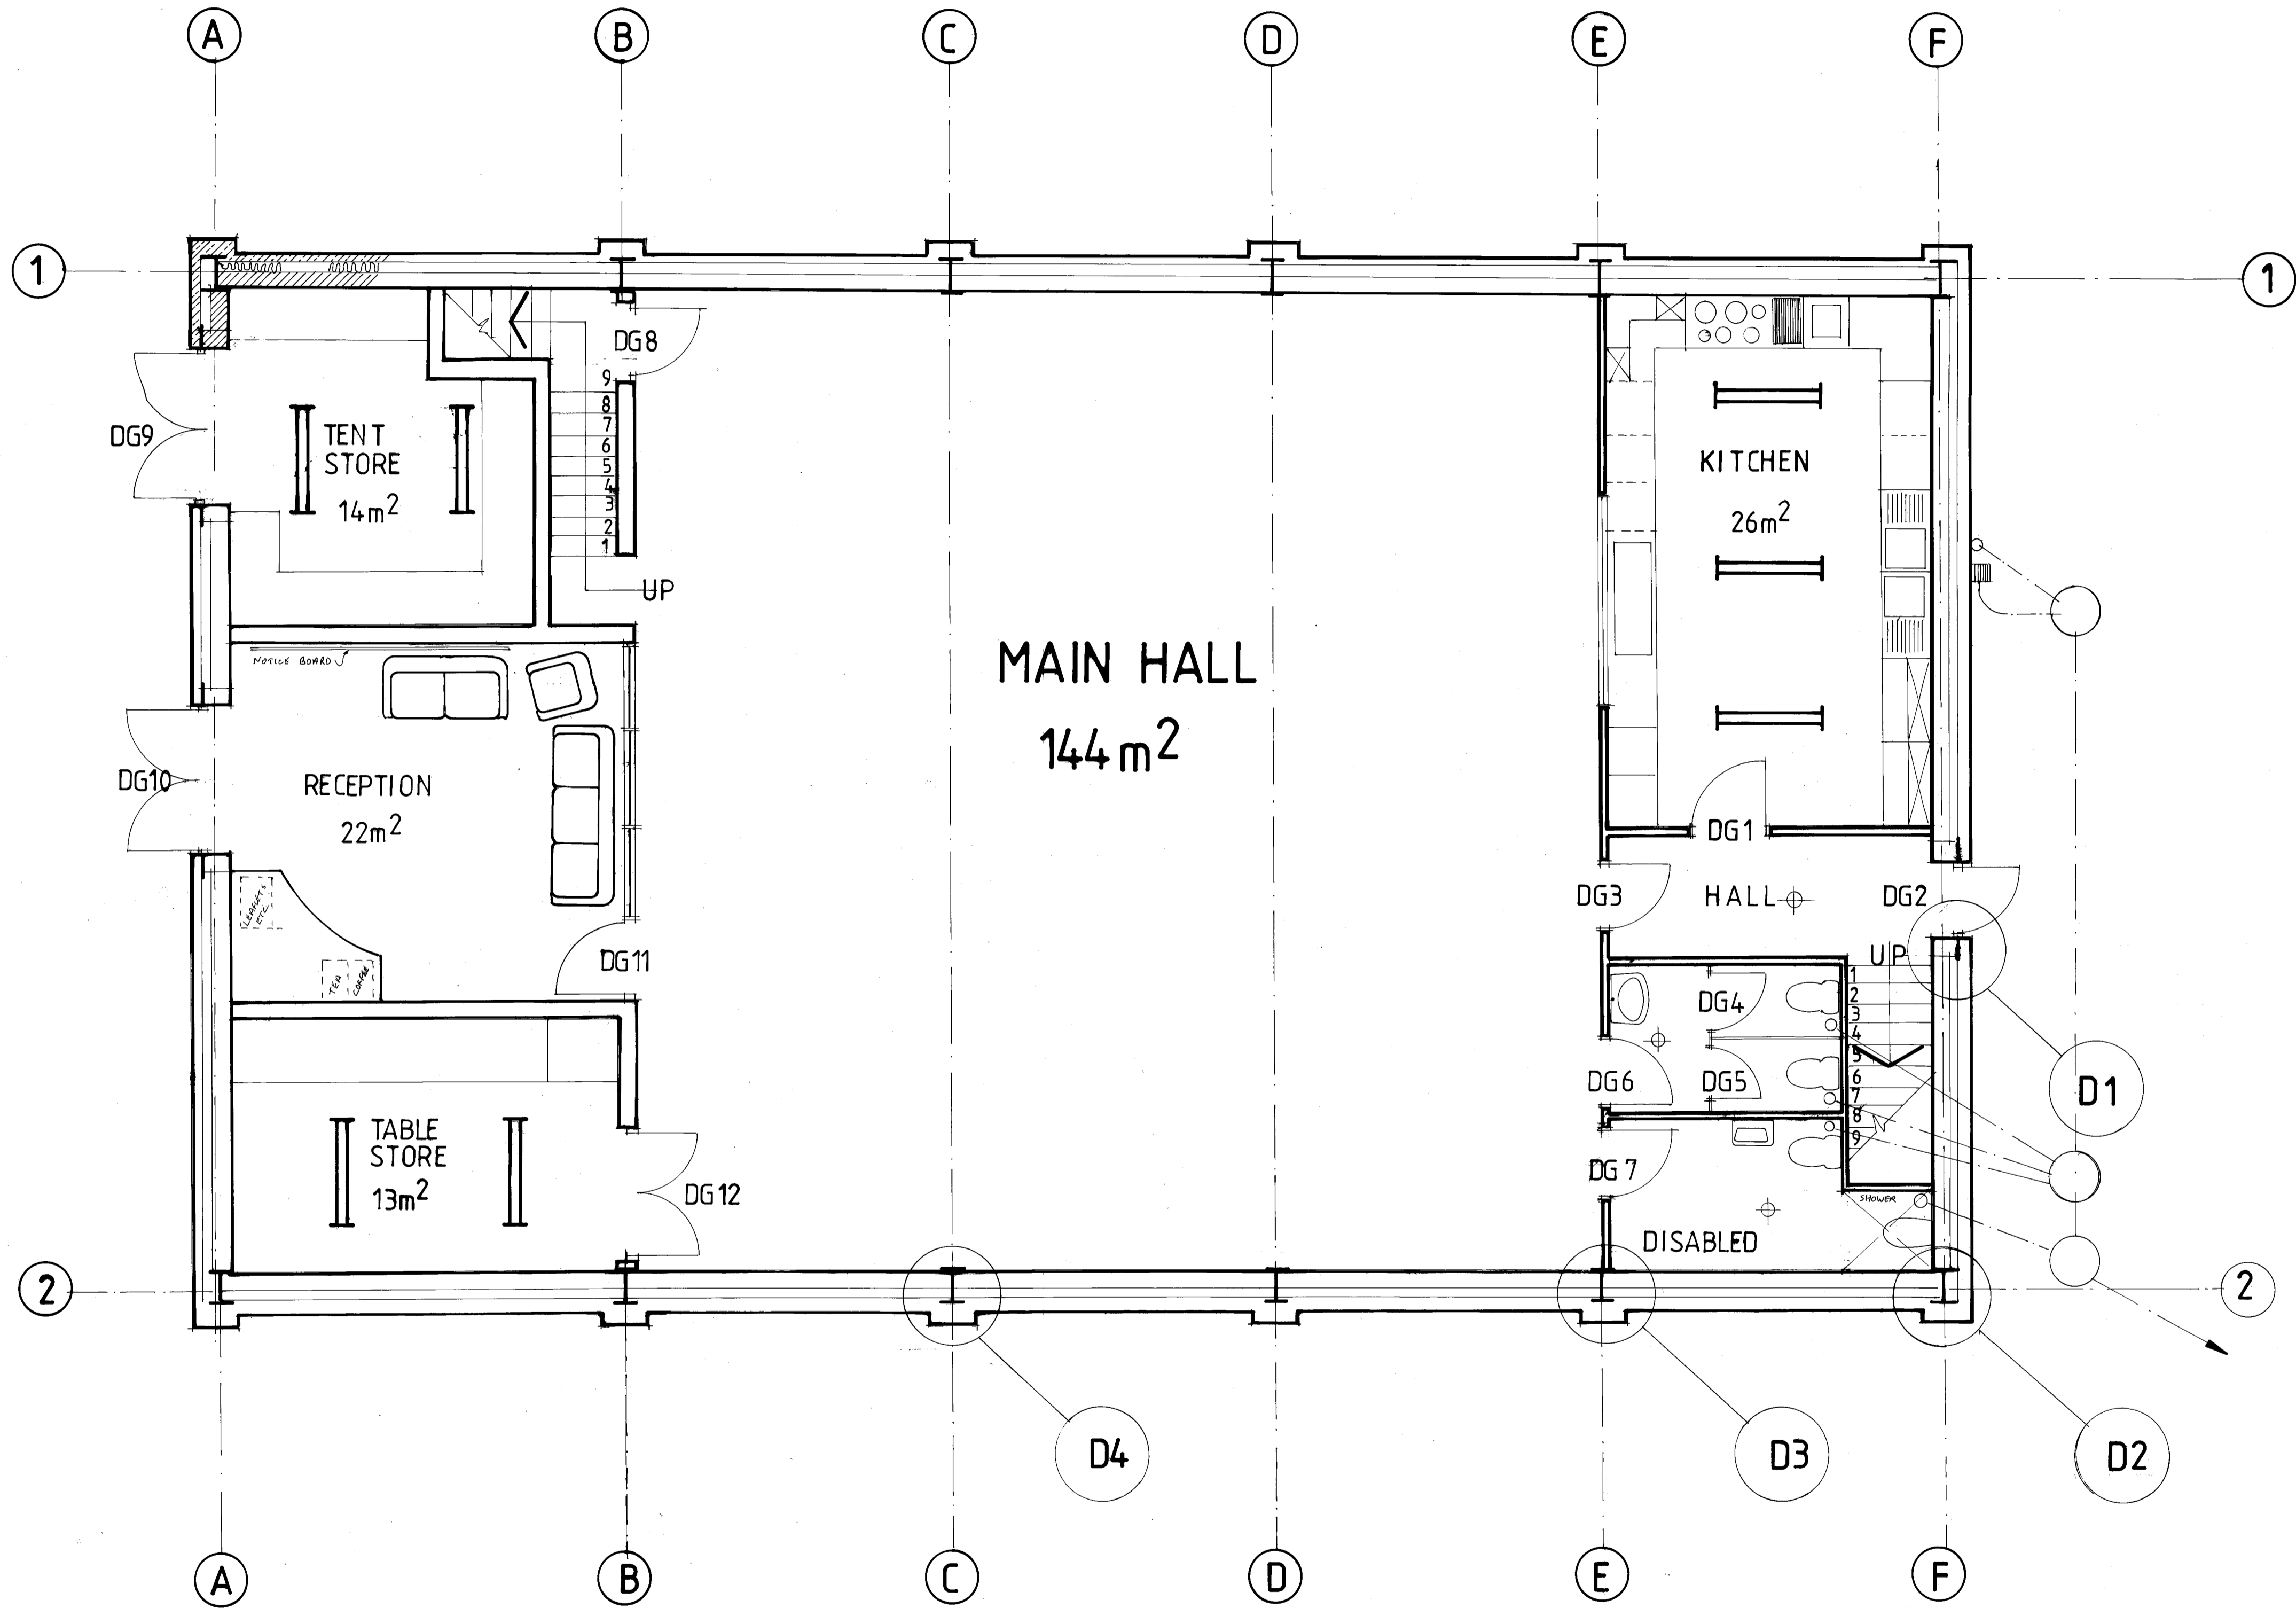

GROUND FLOOR PLAN