


09 03 EX320AD D0 003

5th NORTH DEVON (BISHOPS TAWTON) SCOUTS

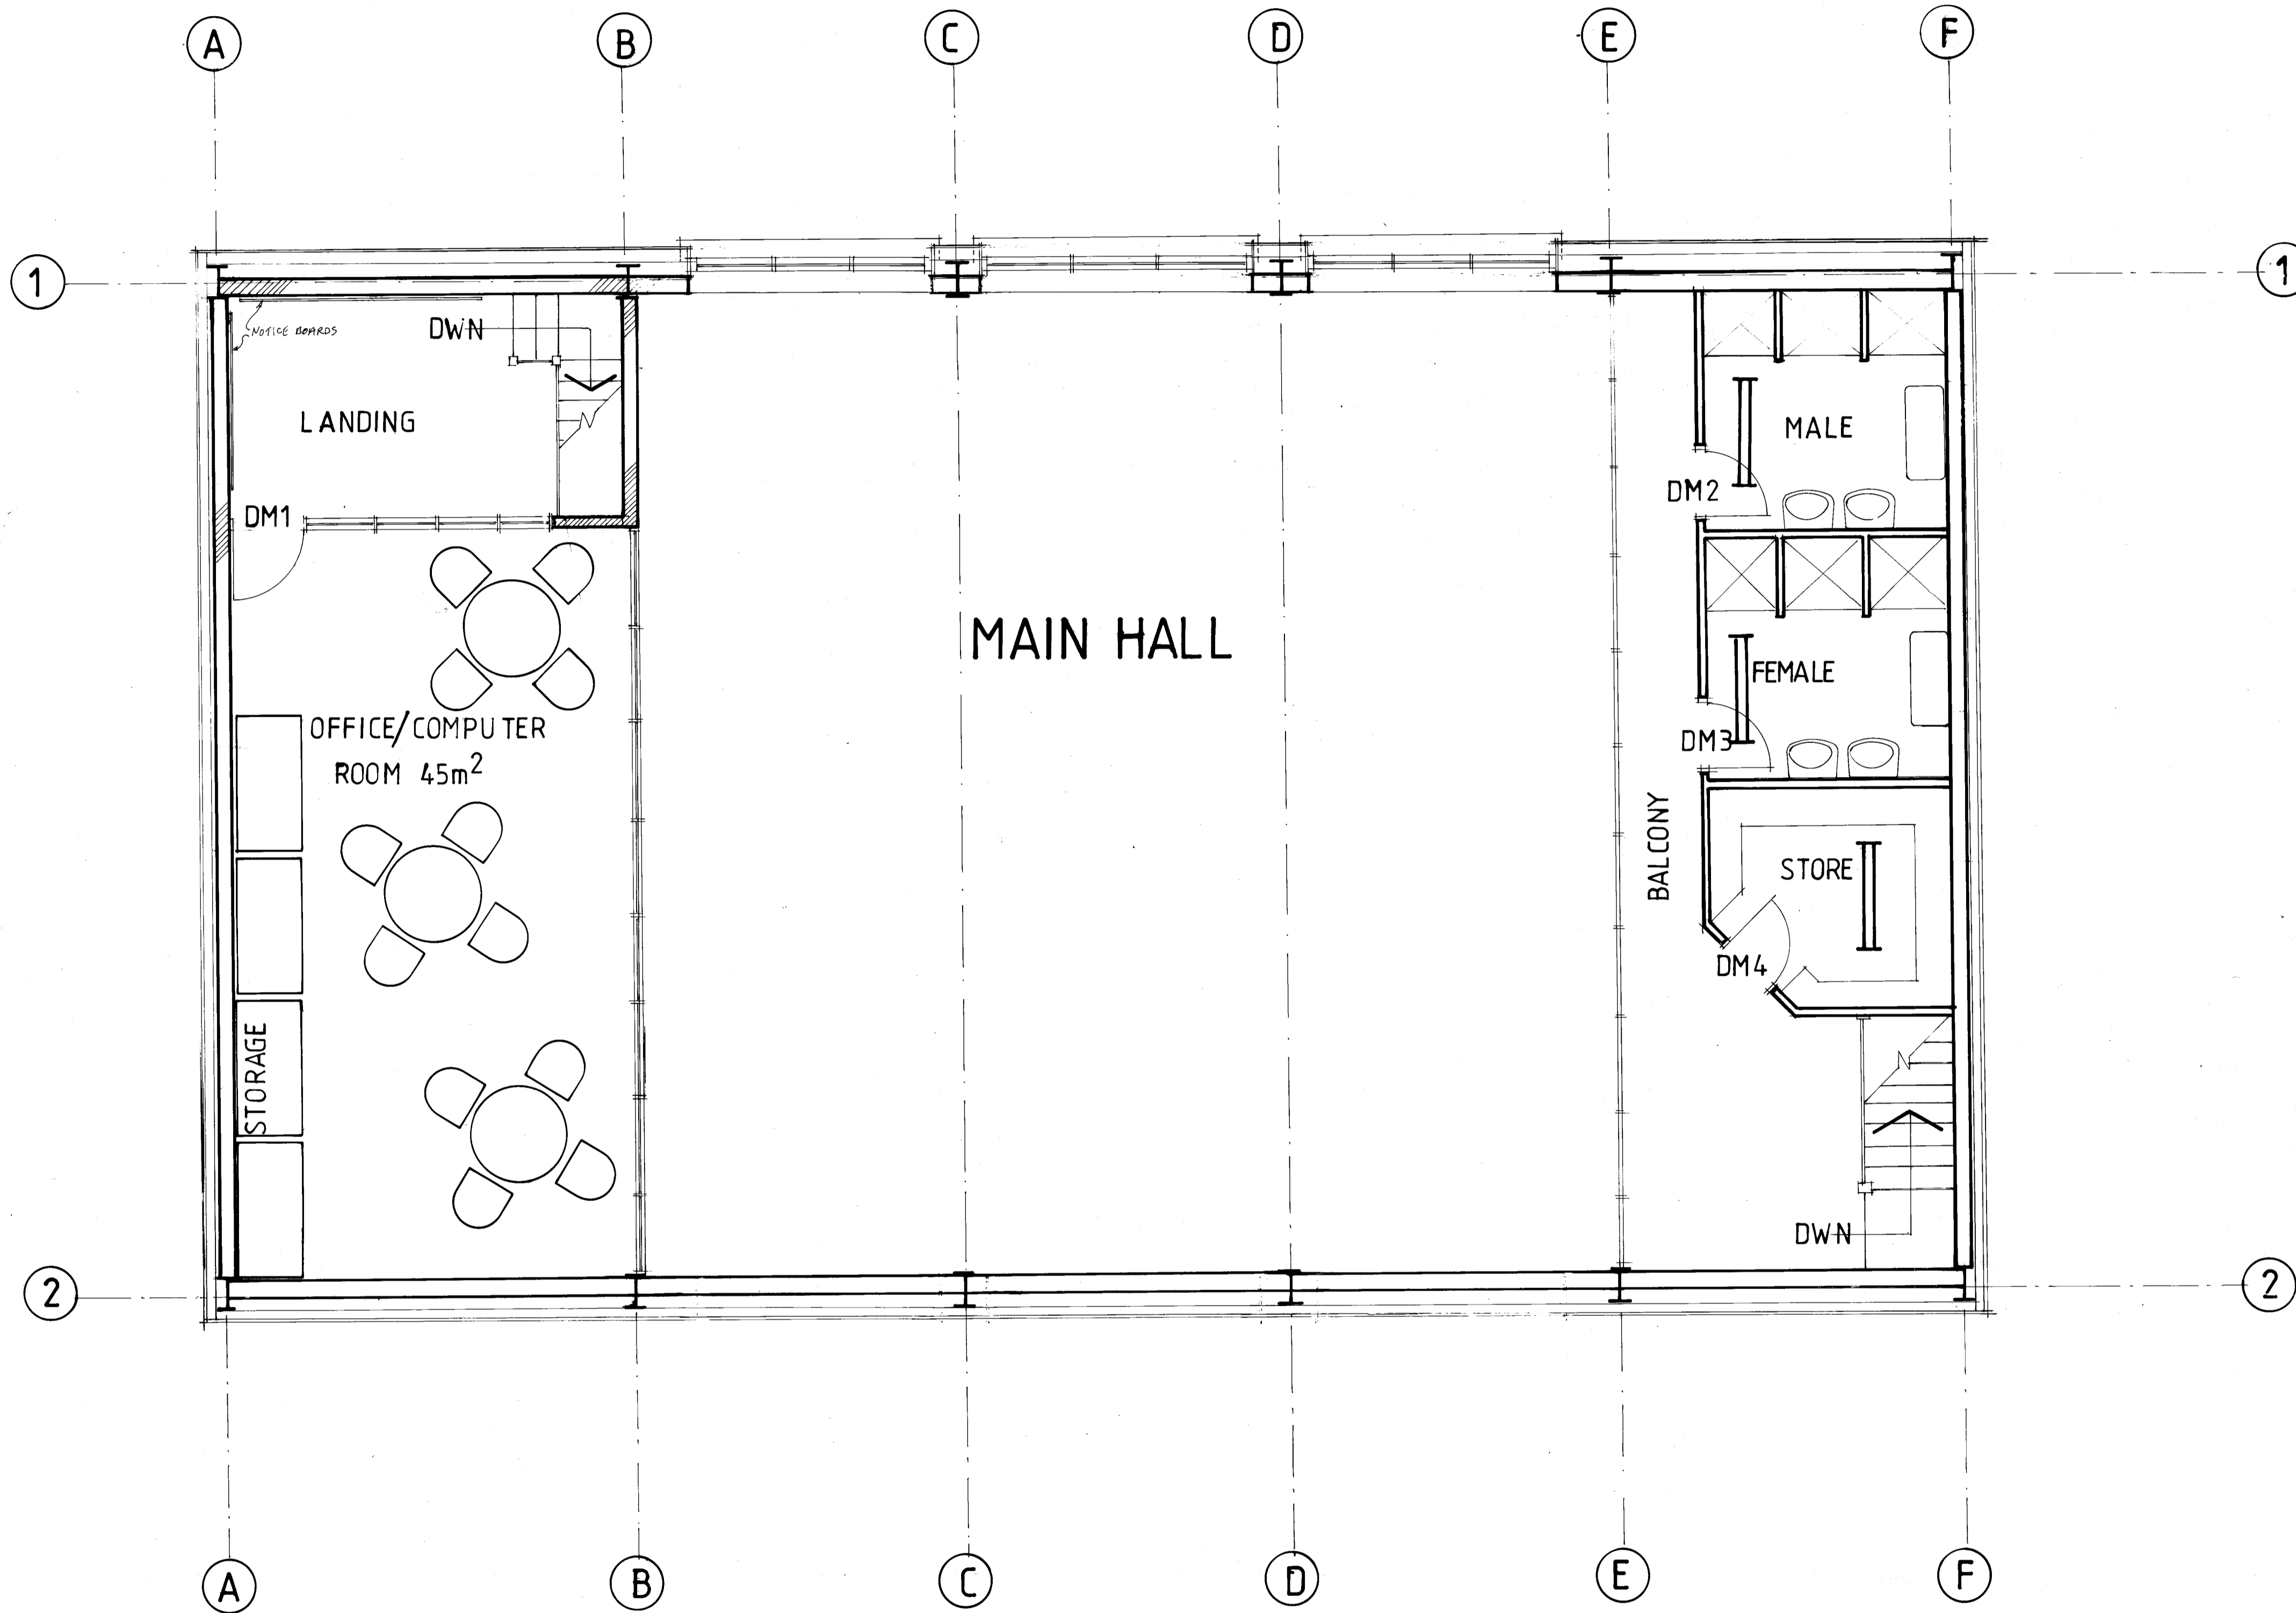

MEZZANENE FLOOR LEVEL